
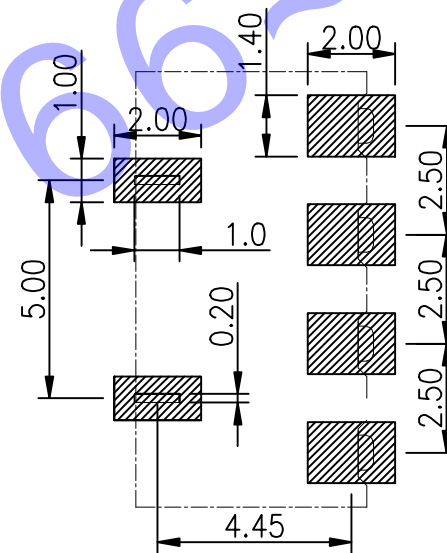


**性能:**

- 额定电流: 2.0A
- 额定电压: 12V
- 耐电压: 500V
- 接触电阻: 30mΩ
- 绝缘电阻: 500MΩ
- 工作温度: -40℃~+85℃
- 塑件(材质): LCP
- 接触点(材质): 磷铜, 镀金

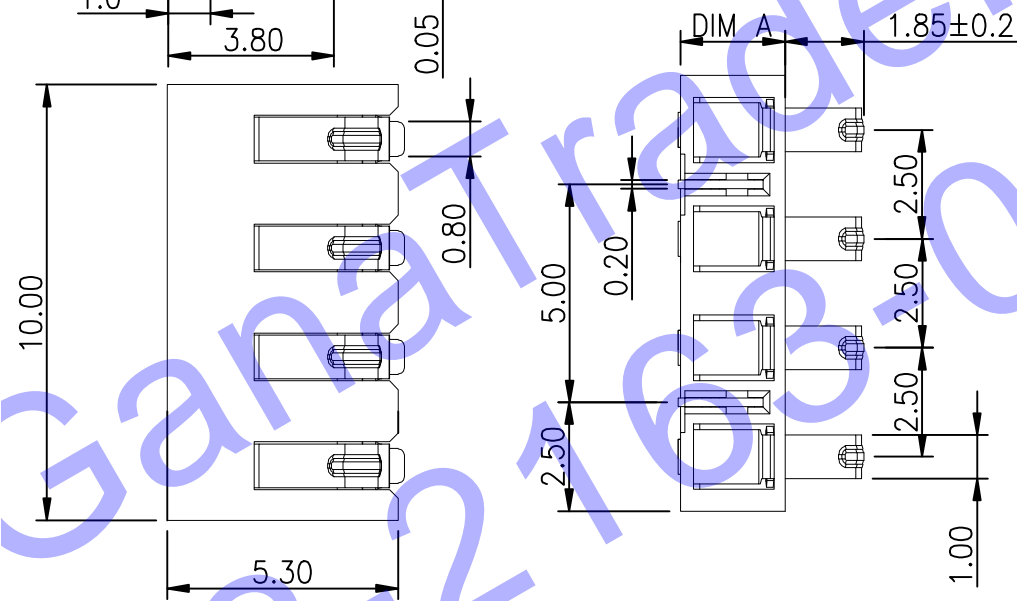

RECOMMENDED PCB LAYOUT

TOP VIEW (. XX ± 0.05)

PART NO.	DIM A	DIM B	PART NO.	DIM A	DIM B	版本REV. 更新标记REVISIONNOTE 日期DATE	未注公差 TOLERANCE	H D C 有限公司	
BC-35-4P240	2.4	4.30±0.2	<del>BC-35-4P450</del>	<del>4.5</del>	<del>6.40±0.2</del>	绘制DRAWN 彭育春	L ±0.15 L* ±1*	命名ARTICLE:	
BC-35-4P300	3.0	4.90±0.2	<del>BC-35-4P550</del>	<del>5.5</del>	<del>7.40±0.2</del>	设计DES'D 付坚强	XX ±0.10 XX* ±0.5*	电池连接器	
BC-35-4P350	3.5	5.40±0.2				审核CHK'D 叶泽奇	XXX ±0.005 XXX* ±0.005*	视图方法 PROJECTION	图号MODEL: BC-35-4P
						批准APPV'D 张志敬	比例SCALE: 3:1	单位UNIT: mm	A4